


LIST OF PLANT MATERIAL						
COMMON NAME	BOTANICAL NAME	CULTURE CODE	SIZE	QUANTITY	NOTES	
SCOTCH PINE	PIUS NAGGESS	~	3'-4'	44	EXISTING TREES	
WHITE CEDAR	THUJA OCCIDENTALIS	~	3'-4'	160		
PAPER BIRCH (CLUMP)	BETULA PAPIRIFERA	1'-2'	8'-10'	6		
DOGWOOD MAPLE	ACER SACCHARINUM	1'-2'	8'-10'	11	DECIDUOUS TREES	
LOBLODY POPLAR	POPULUS NIGRA TRILOBATA	2'-2 1/2'	10'-12'	26		
WEeping WILLOW	SALIX BABYLONICA	2'-3'	12'-14'	8		
LILAC	SYRINGA VULGARIS	CLUMP	4'-6'	25	DECIDUOUS SHRUBS	
MOCK ORANGE	PHILADELPHICUS	CLUMP	4'-6'	31		
MUGNO PINE	PIUS MUGNO MUGNO	~	1'-2'	27	EXISTING TREES	

LEGEND	
	SCOTCH PINE
	WHITE CEDAR
	PAPER BIRCH
	MAPLE
	LOBLODY POPLAR
	WEeping WILLOW
	LILAC
	MOCK ORANGE
	MUGNO PINE
	SCATTERED ACORNS
	EXISTING TREES

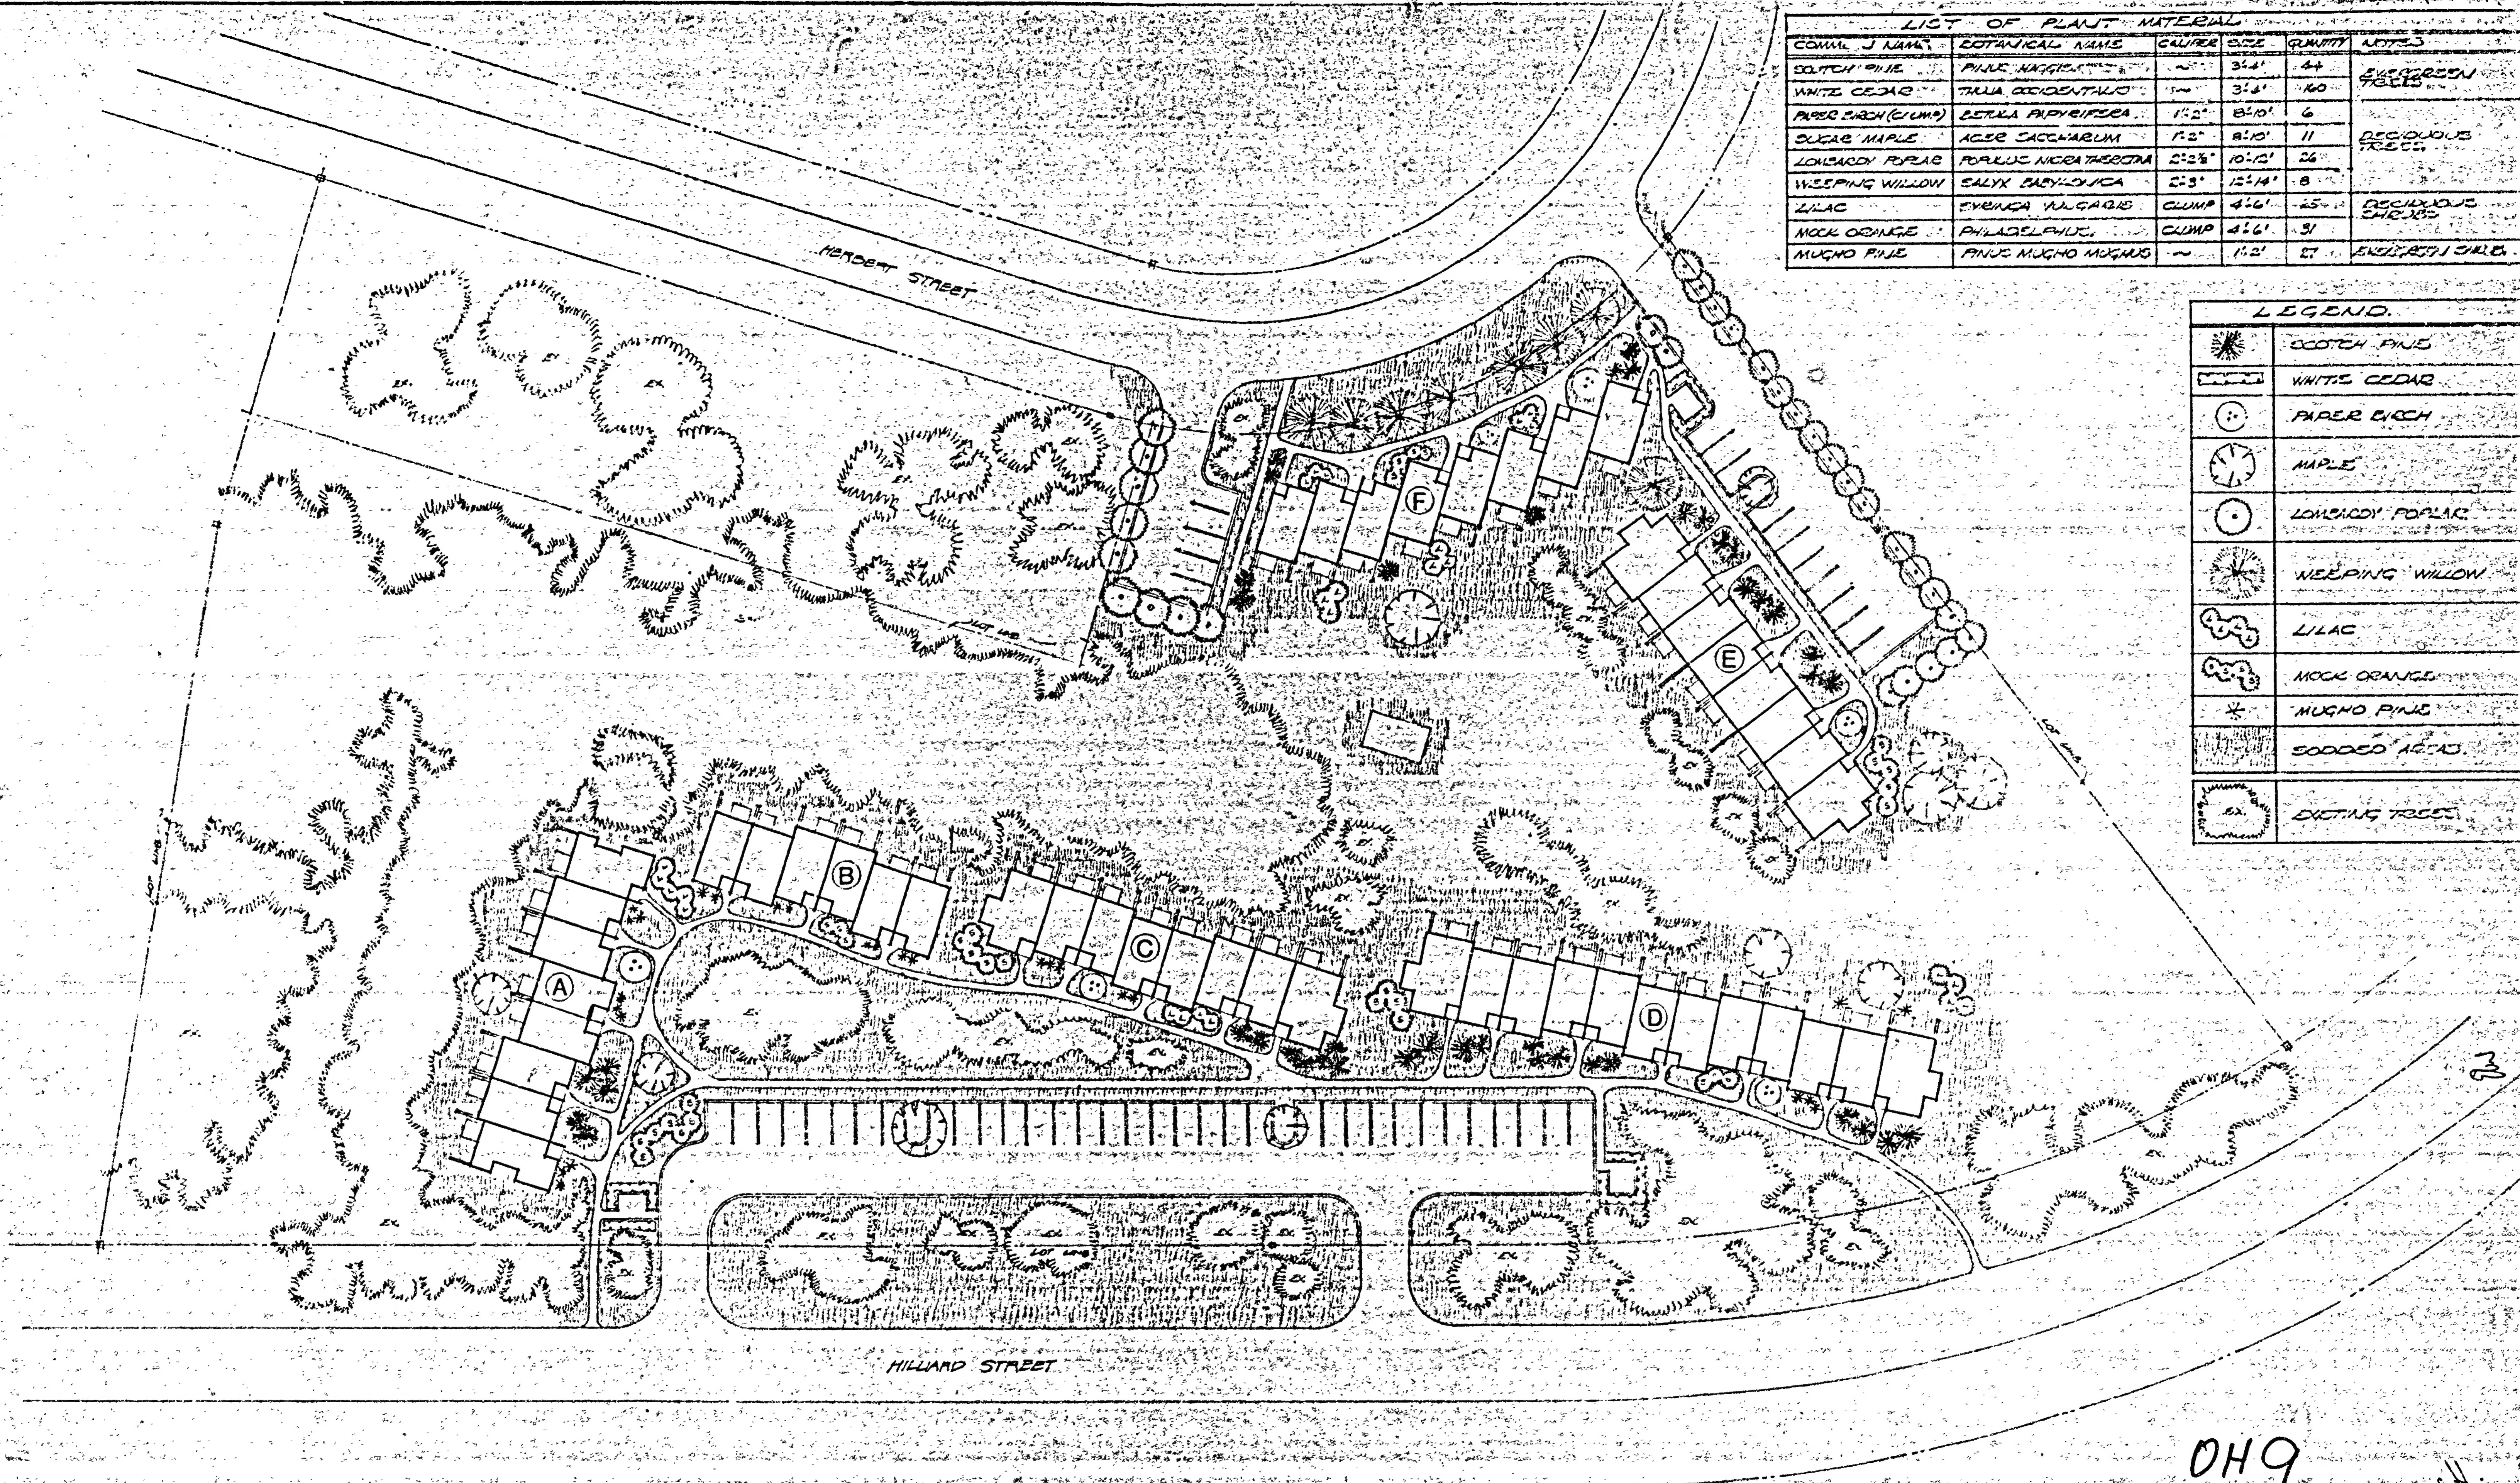

049

WCH  
KX

LANDSCAPE PLAN  
M3108-L03

ONTARIO HOUSING CORPORATION FAMILY HOUSING PROJECT HILLIARD ST. - PETERBOROUGH CHARLES HOFFMAN LTD - PETERBOROUGH GENERAL CONTRACTOR		WILLIAM LETT - ARCHITECT 48 COY BONE ST. TORONTO L. TEL: 366-5992	DRAWING NO. <b>2</b> OF SEVEN	
SCALE: 1" = 30'-0" DATE: OCT 1 1969 DRAWN BY: J.W.P.	PROJECT NO. 6903			